


Lam Bespoke at Memorial Green
12505 Memorial Dr. Suite 160
Houston, TX 77024

LOGO WALL

ALL ELECTRICAL & STRUCTURAL COMPONENTS
MUST BE CHECKED BY AN ENGINEER OR
ARCHITECT & CONFORM TO ALL APPLICABLE CODES.

REVISION DATE 5.26.17

SCALE: $\frac{3}{8}'' = 1'$

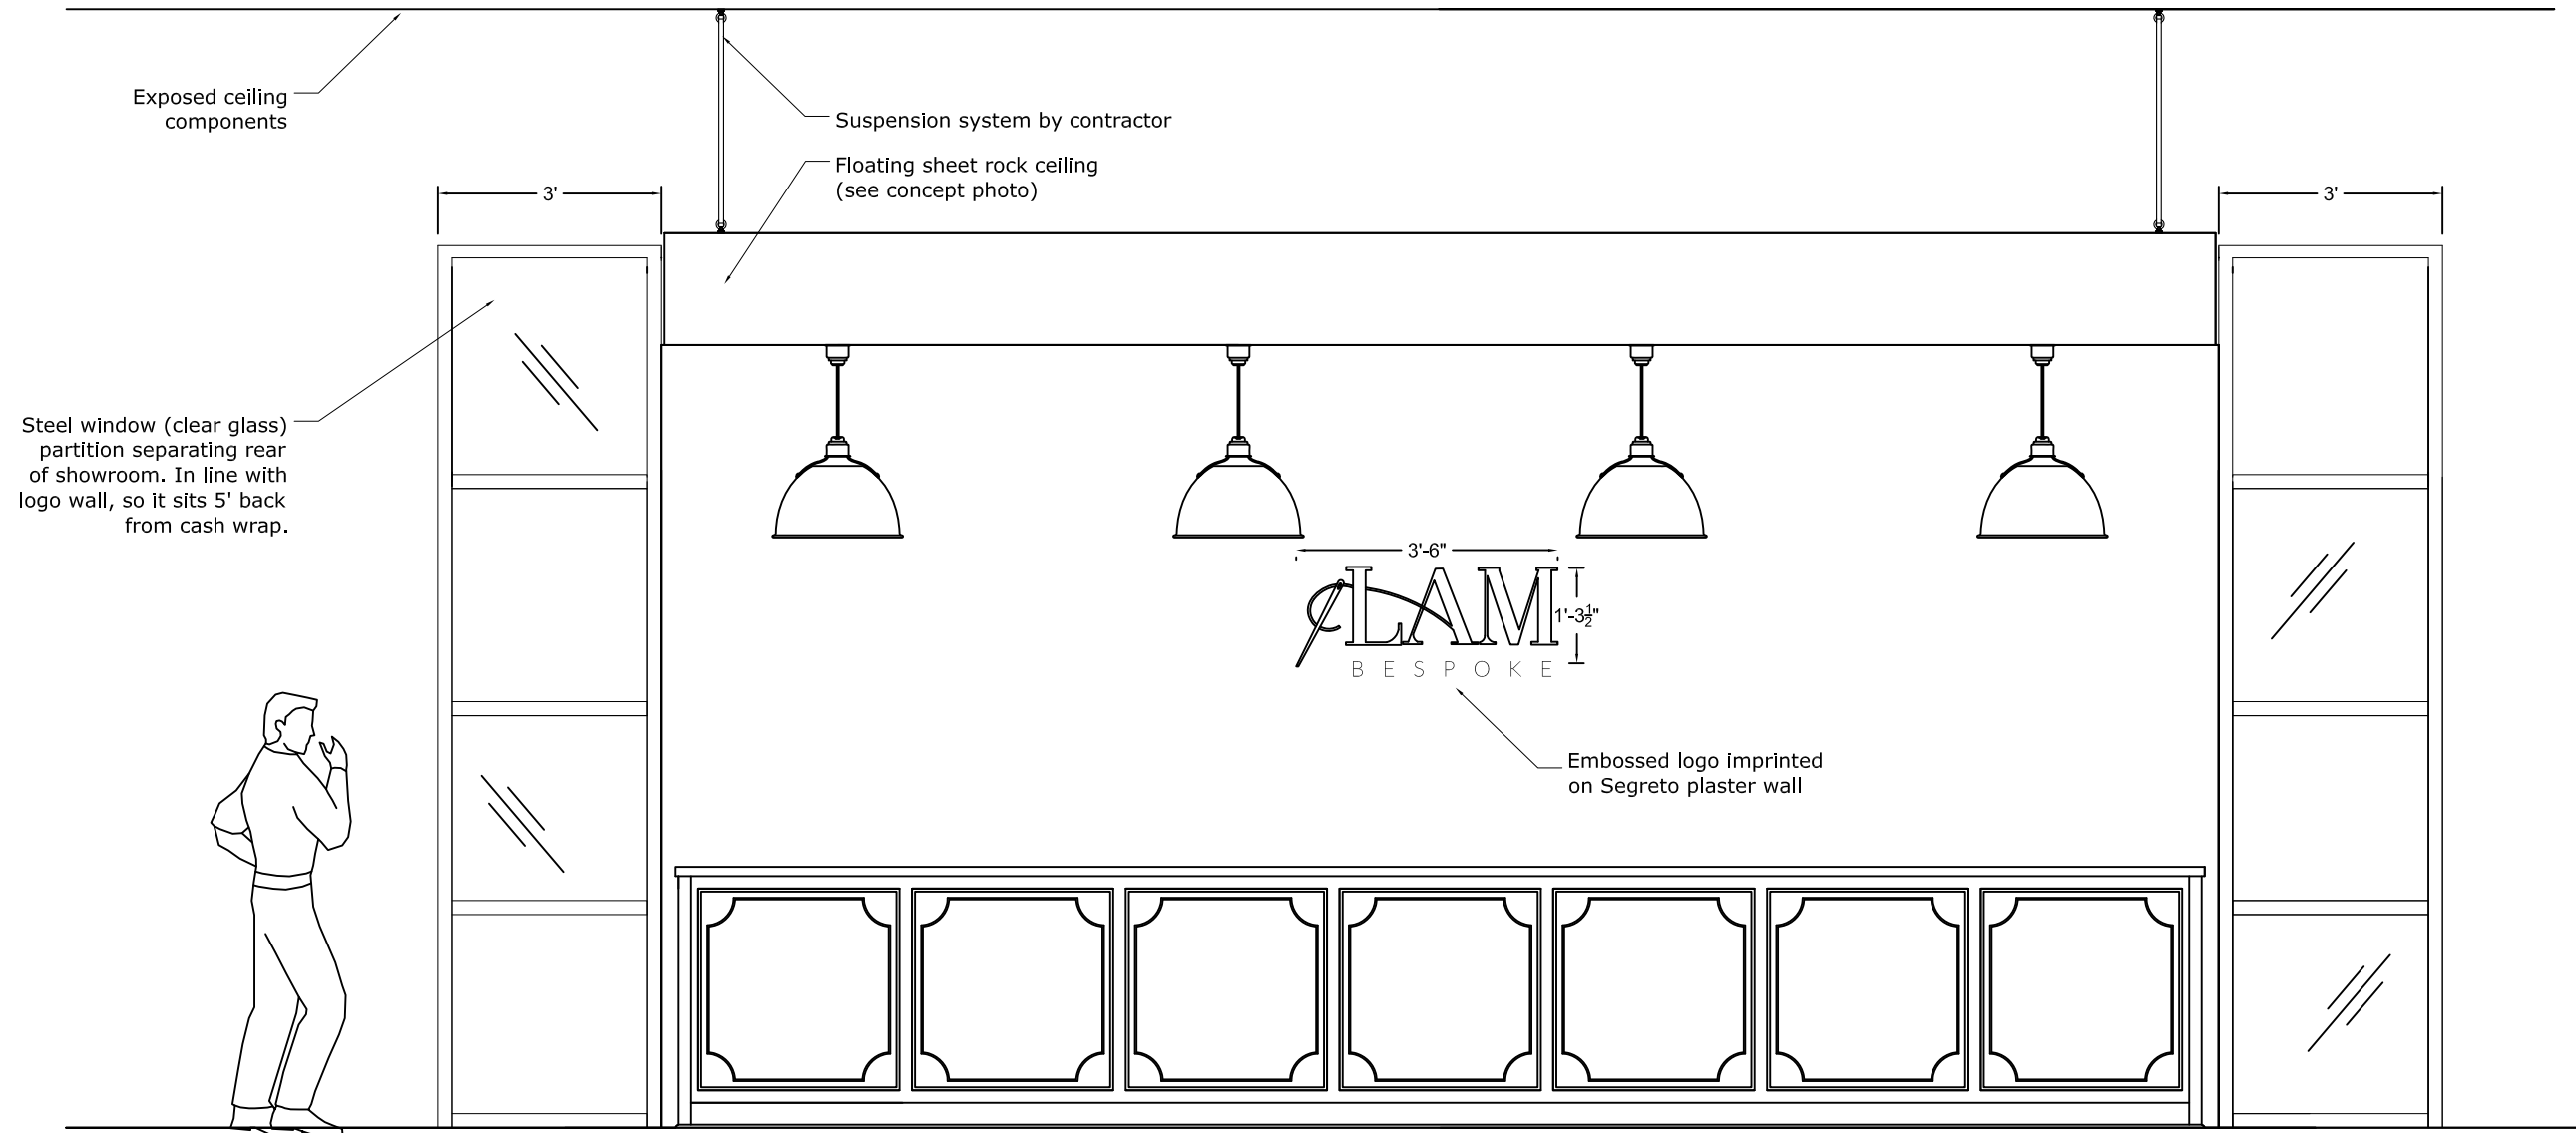

F. ELEVATION - LOGO WALL